


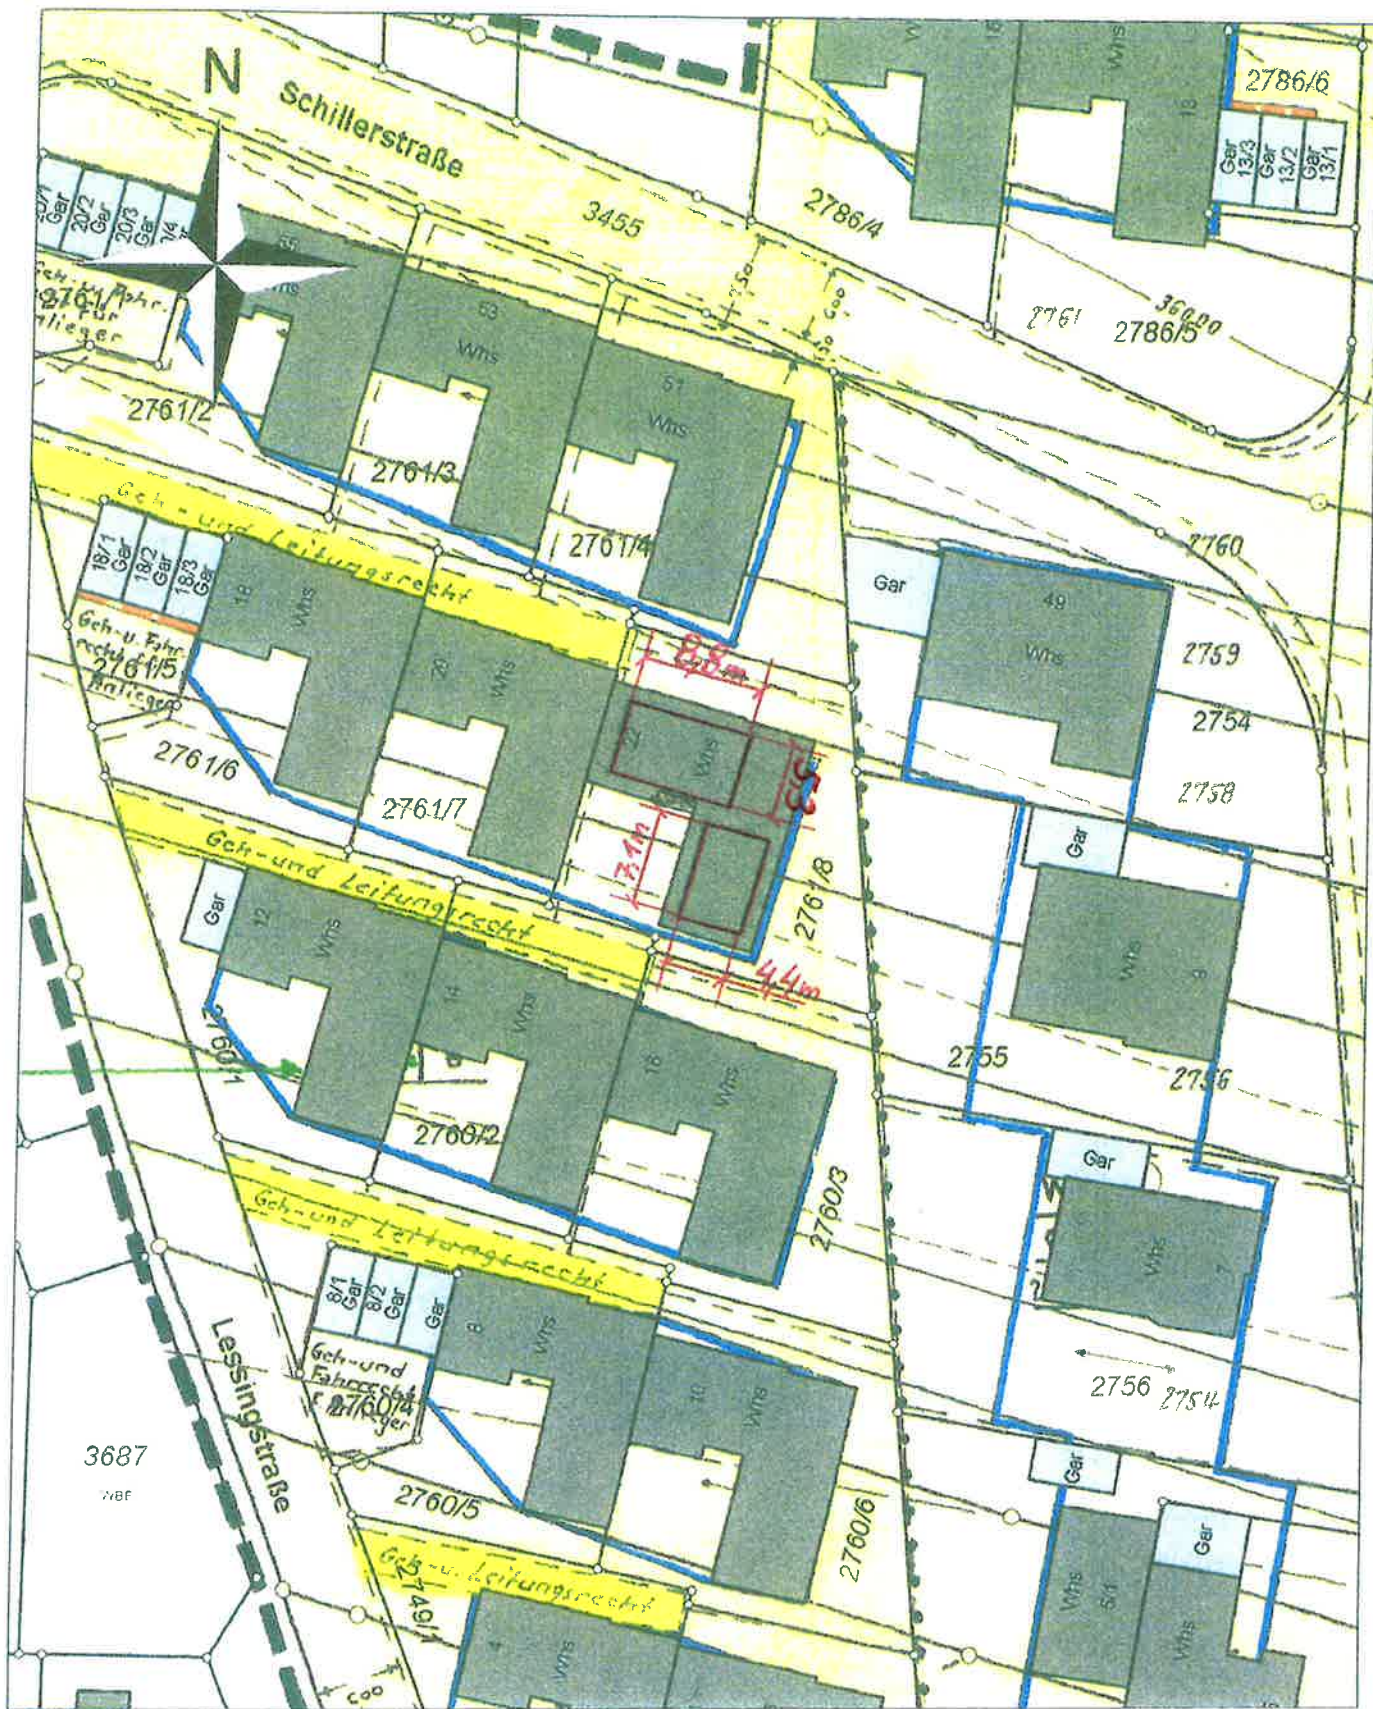


Stadt Aichtal

Maßstab: 1:500

Bearbeiter: Aichtal, 6061HIRN, 08116081

Datum: 01.12.2020

PV-Anlage Stotz
Lessingstr. 22
72631 Aichtal

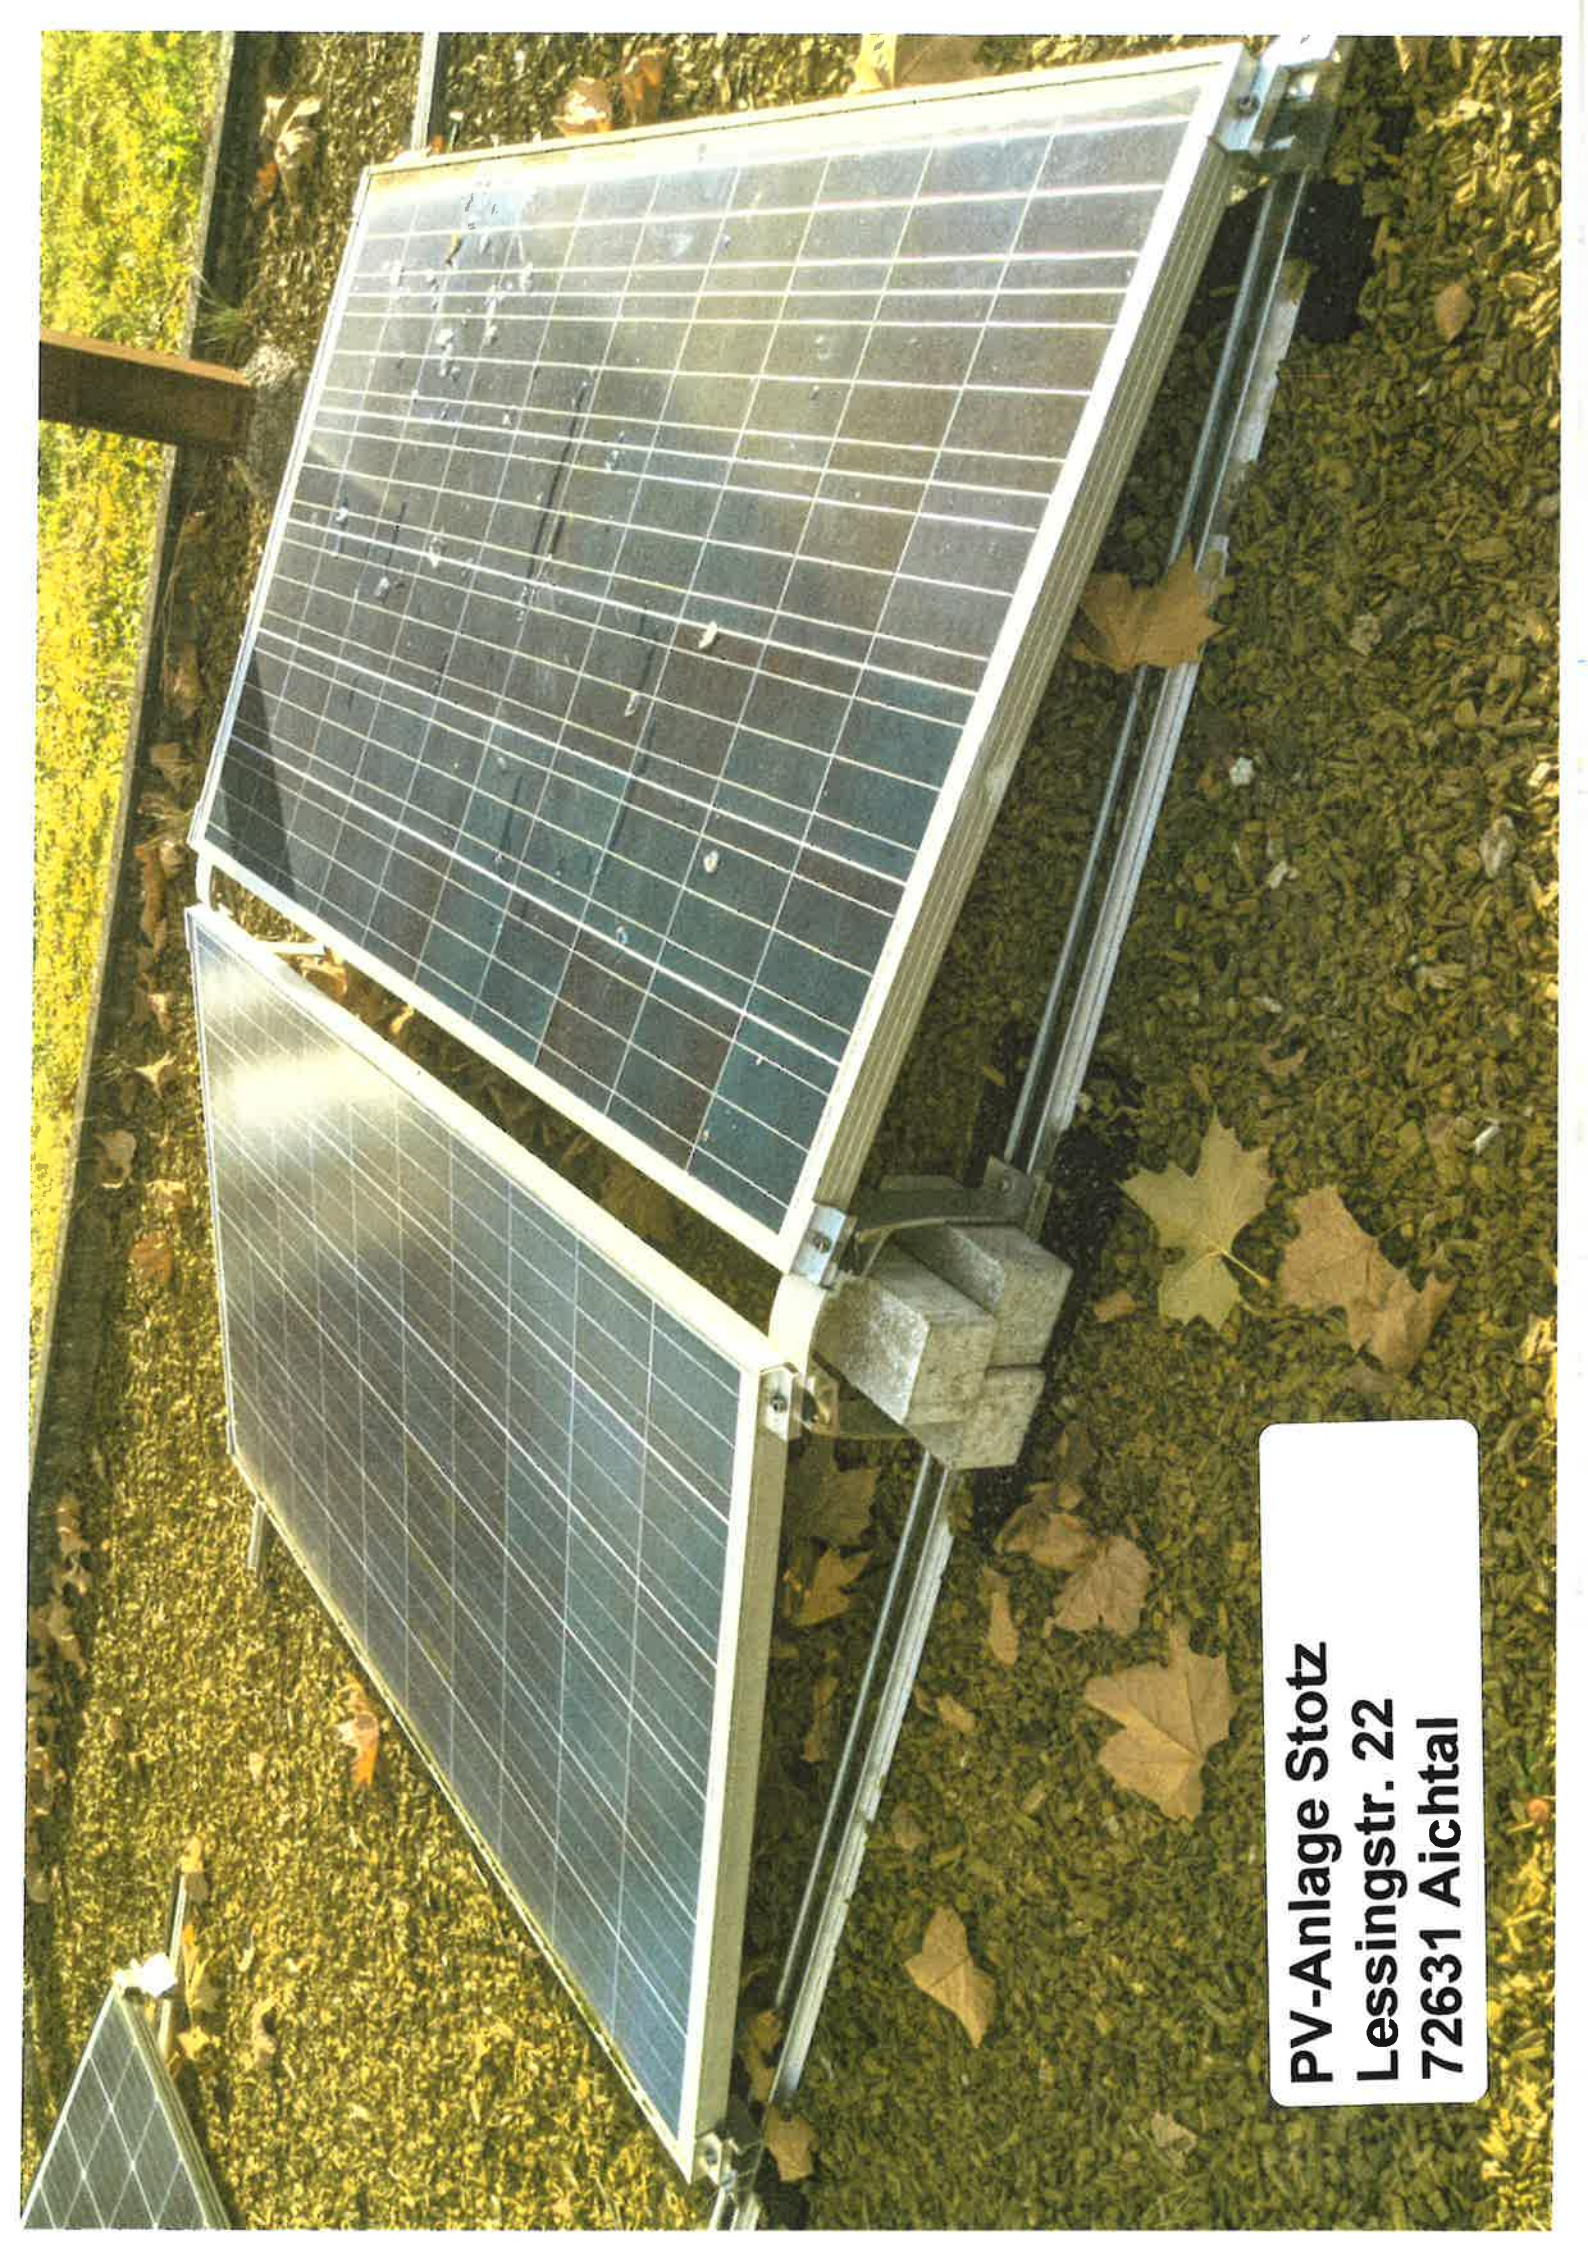A photograph of two rectangular solar panels mounted on a metal frame. The panels are tilted at an angle and are positioned on a ground covered with dry, yellowish-brown leaves. The panels have a grid of dark cells with thin white lines. The metal frame is made of silver-colored aluminum. The background shows more of the leaf-covered ground and a hint of a wooden fence or structure on the left.

**PV-Anlage Stotz
Lessingstr. 22
72631 Aichtal**

**PV-Anlage Stotz
Lessingstr. 22
72631 Aichtal**



EINLEGERWOHNUNG

M. 1/100



GARTENSEITE

BAUHER:

PLANUNG:

2342

7

144



BAUHERR:

**PV-Anlage Stotz
Lessingstr. 22
72631 Aichtal**

